



NOTE: THIS PLAN IS NOT A LEGAL ENGINEERING DOCUMENT BUT AN ELECTRONIC DUPLICATE. THE ORIGINAL, SIGNED BY THE ENGINEER AND APPROVED FOR PUBLICATION, IS KEPT ON FILE AT THE WASHINGTON STATE DEPARTMENT OF TRANSPORTATION. A COPY MAY BE OBTAINED UPON REQUEST.

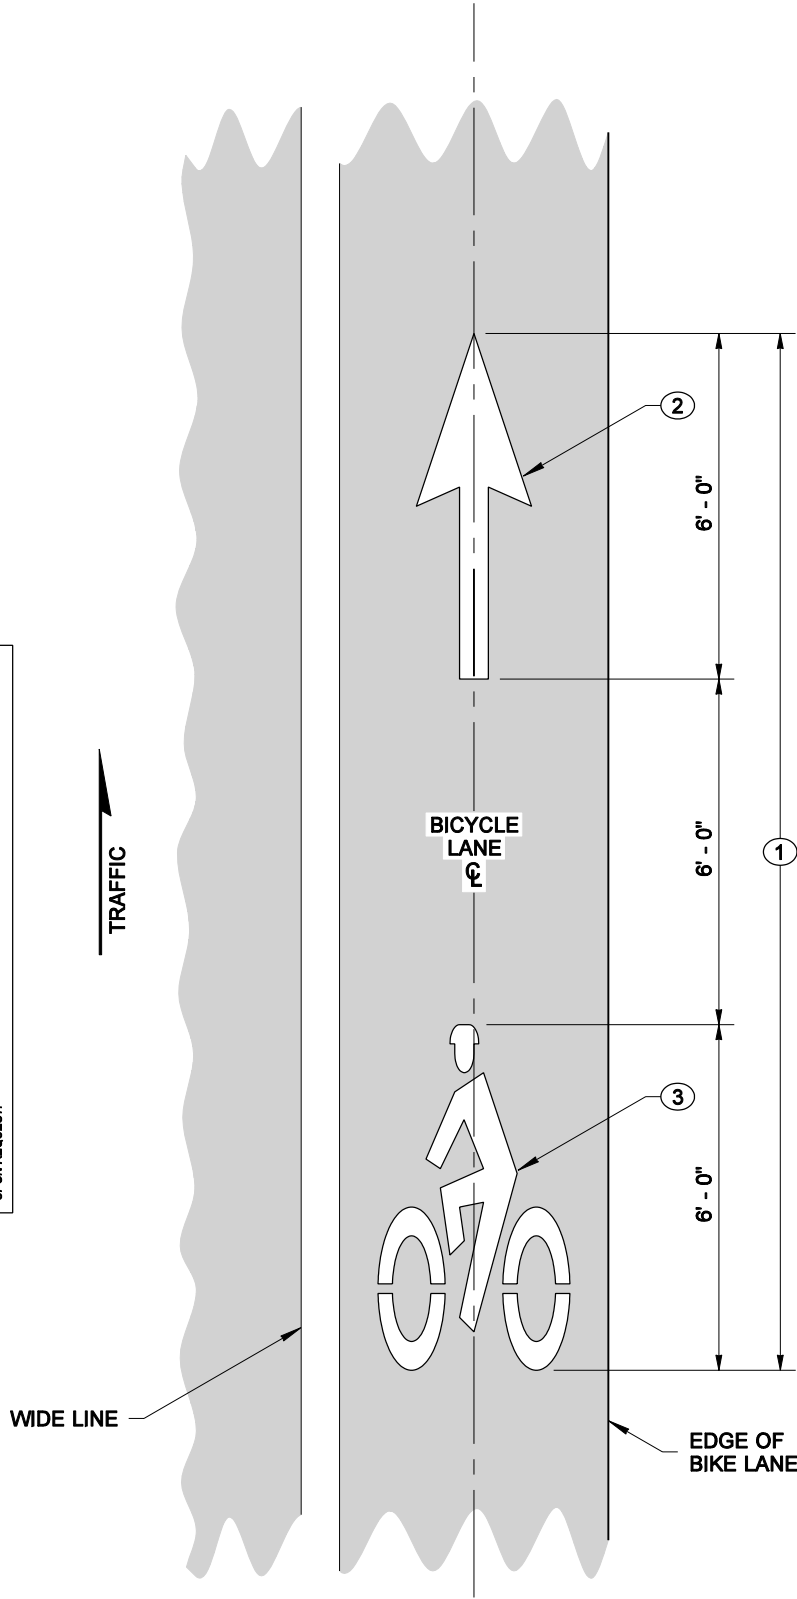

BICYCLE LANE SYMBOL LAYOUT

KEY NOTES


- ① Bid Item "Bicycle Lane Symbol" includes Bike Lane Arrow and Bike Rider Symbol.
- ② 2' x 6' White Bike Lane Arrow
- ③ Bike Rider Symbol

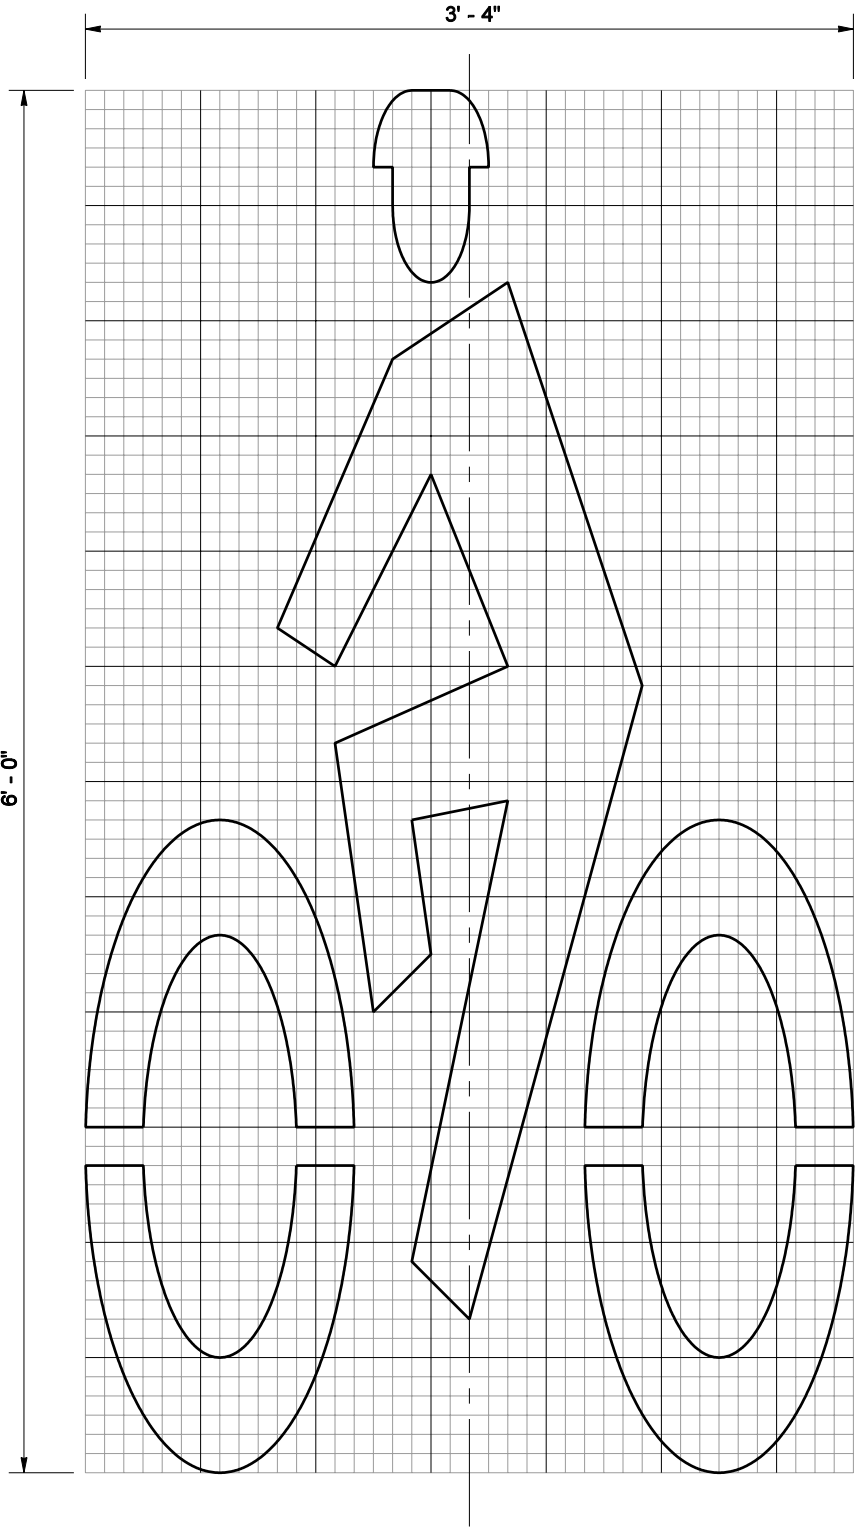

GRID IS 1" SQUARE
BIKE RIDER SYMBOL
DETAIL

GENERAL NOTE

See contract for location and material requirements.

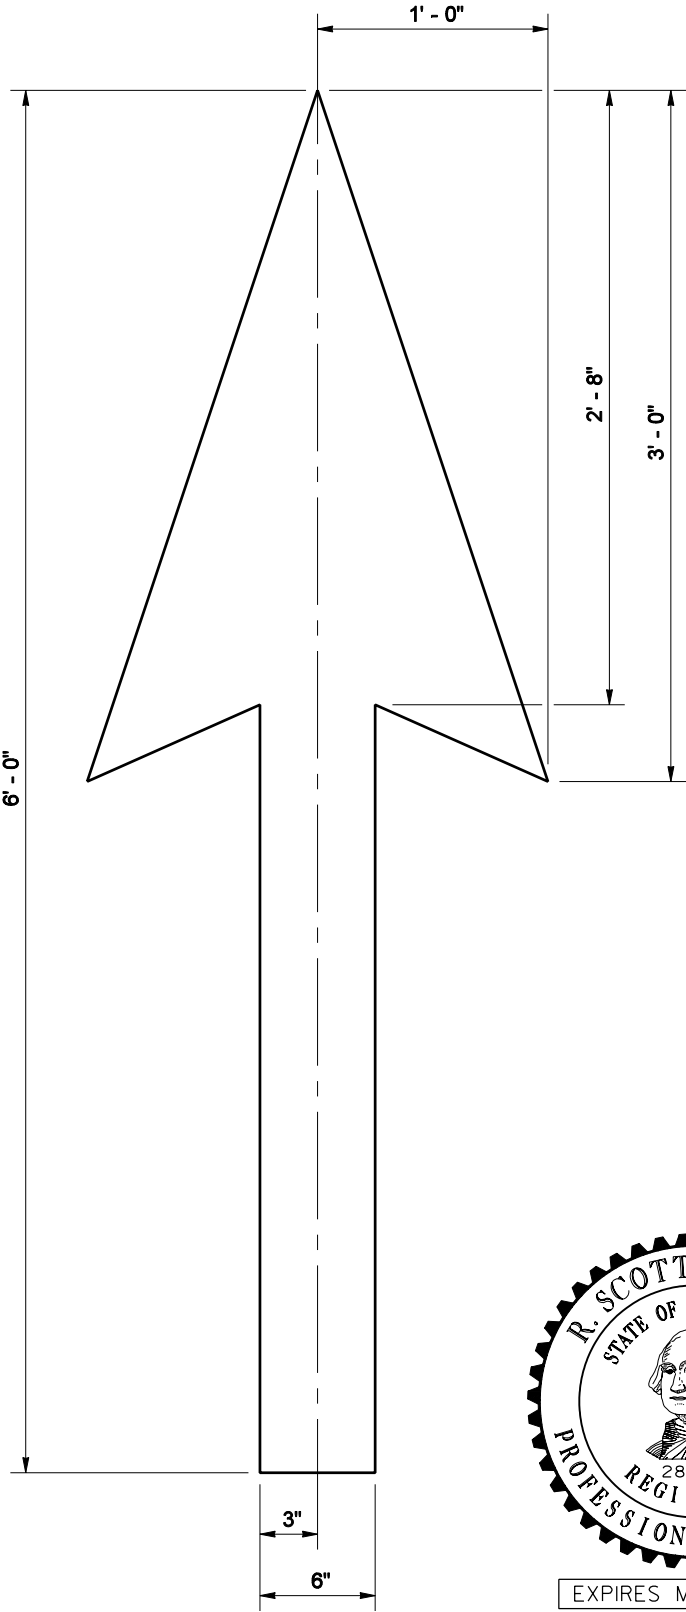

BIKE LANE ARROW
DETAIL



EXPIRES MAY 5, 2005

BICYCLE LANE SYMBOL
LAYOUT

STANDARD PLAN M-9.50-00

SHEET 1 OF 1 SHEET

APPROVED FOR PUBLICATION

Harold J. Peterfeso

STATE DESIGN ENGINEER

03-04-05

DATE



Washington State Department of Transportation